


COMPOSITE MAP
OF
MIDDLETON
NEW HAMPSHIRE

SCALE: 1" = 1000'

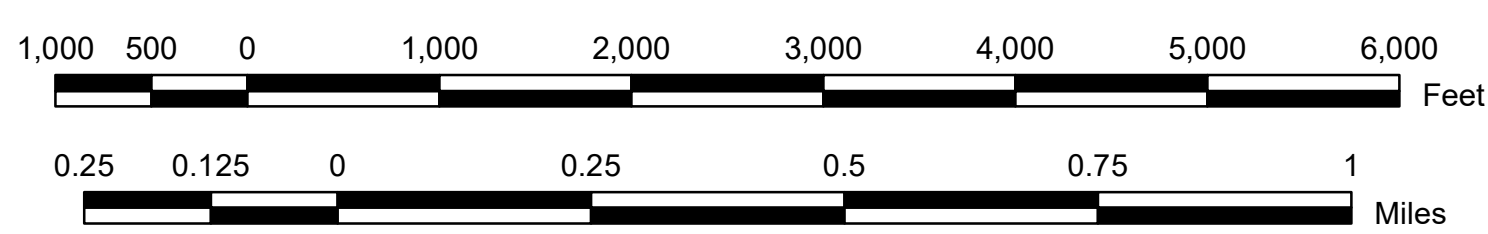

LEGEND

- PROPERTY LINE
- - - IN CONTENTION
- COMMON OWNERSHIP
- - - TOWN LINE
- ROAD
- PRIVATE ROAD
- - - RIGHT OF WAY
- - - UTILITY EASEMENT
- WATER
- WETLAND

NOTES

THIS MAP IS BASED ON THE TOWN OF MIDDLETON, NEW HAMPSHIRE PROPERTY MAPS PREPARED BY JAMES W. SEWELL COMPANY. IT IS INTENDED FOR REFERENCE AND PLANNING PURPOSES ONLY. PROPERTY LINES CURRENT TO APRIL 1, 2022.



11 PLEASANT STREET, LITTLETON, NH 03561
800.322.4540 - WWW.CAI-TECH.COM